

FLOUR DROP  
 RIGGED FROM LX BAR CS  
 BLACK SASH RUN FROM FLOUR  
 DROP TO SM POSITION  
 OPERATED BY SM  
 CREATES A FINE MIST OF FLOUR  
 THAT FALLS ON THE PERFORMER  
 MECHANISM AND FLOUR SUPPLIED  
 BY EN TRANCE  
 SASH AND PULLEYS SUPPLIED BY  
 PRESENTER

PARASOL  
 PRESET ON SL  
 HAS LIGHTING SPECIAL  
 USED AS A PROJECTION SURFACE  
 SUPPLIED BY EN TRANCE



KABUKI CURTAINS  
 5 X WHITE FRINGING CURTAINS  
 RIGGED ON KABUKI BARS  
 OPERATED BY PERFORMER  
 KABUKI BARS TO BE SUPPLIED BY  
 PRESENTER  
 CURTAINS SUPPLIED BY EN  
 TRANCE

PLINTH  
 IDEAL DIMENSIONS  
 1.2M H x 0.8M W x 0.4M D  
 TO HOLD "PUNK MEDUSA" TV  
 TV SUPPLIED BY EN TRANCE  
 PLINTH SUPPLIED BY PRESENTER

BLACK DRAPE  
 WOOL PREFERRED  
 SUPPLIED BY PRESENTER


A FRAME LADDER  
 WOODEN/BLACK PREFERRED  
 SUPPLIED BY PRESENTER



VERTICAL LADDER OR SCAFF  
 TOWER  
 3M HIGH  
 SUPPLIED BY PRESENTER

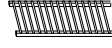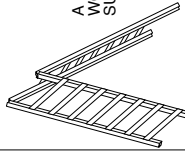


EN TRANCE  
 YUMI LUMUMARE  
 SET PLAN  
 V1  
 20/02/2012  
 DRAWN BY BERNI SWEENEY  
 BERNI@SWEENEYMAIL.COM

### Section

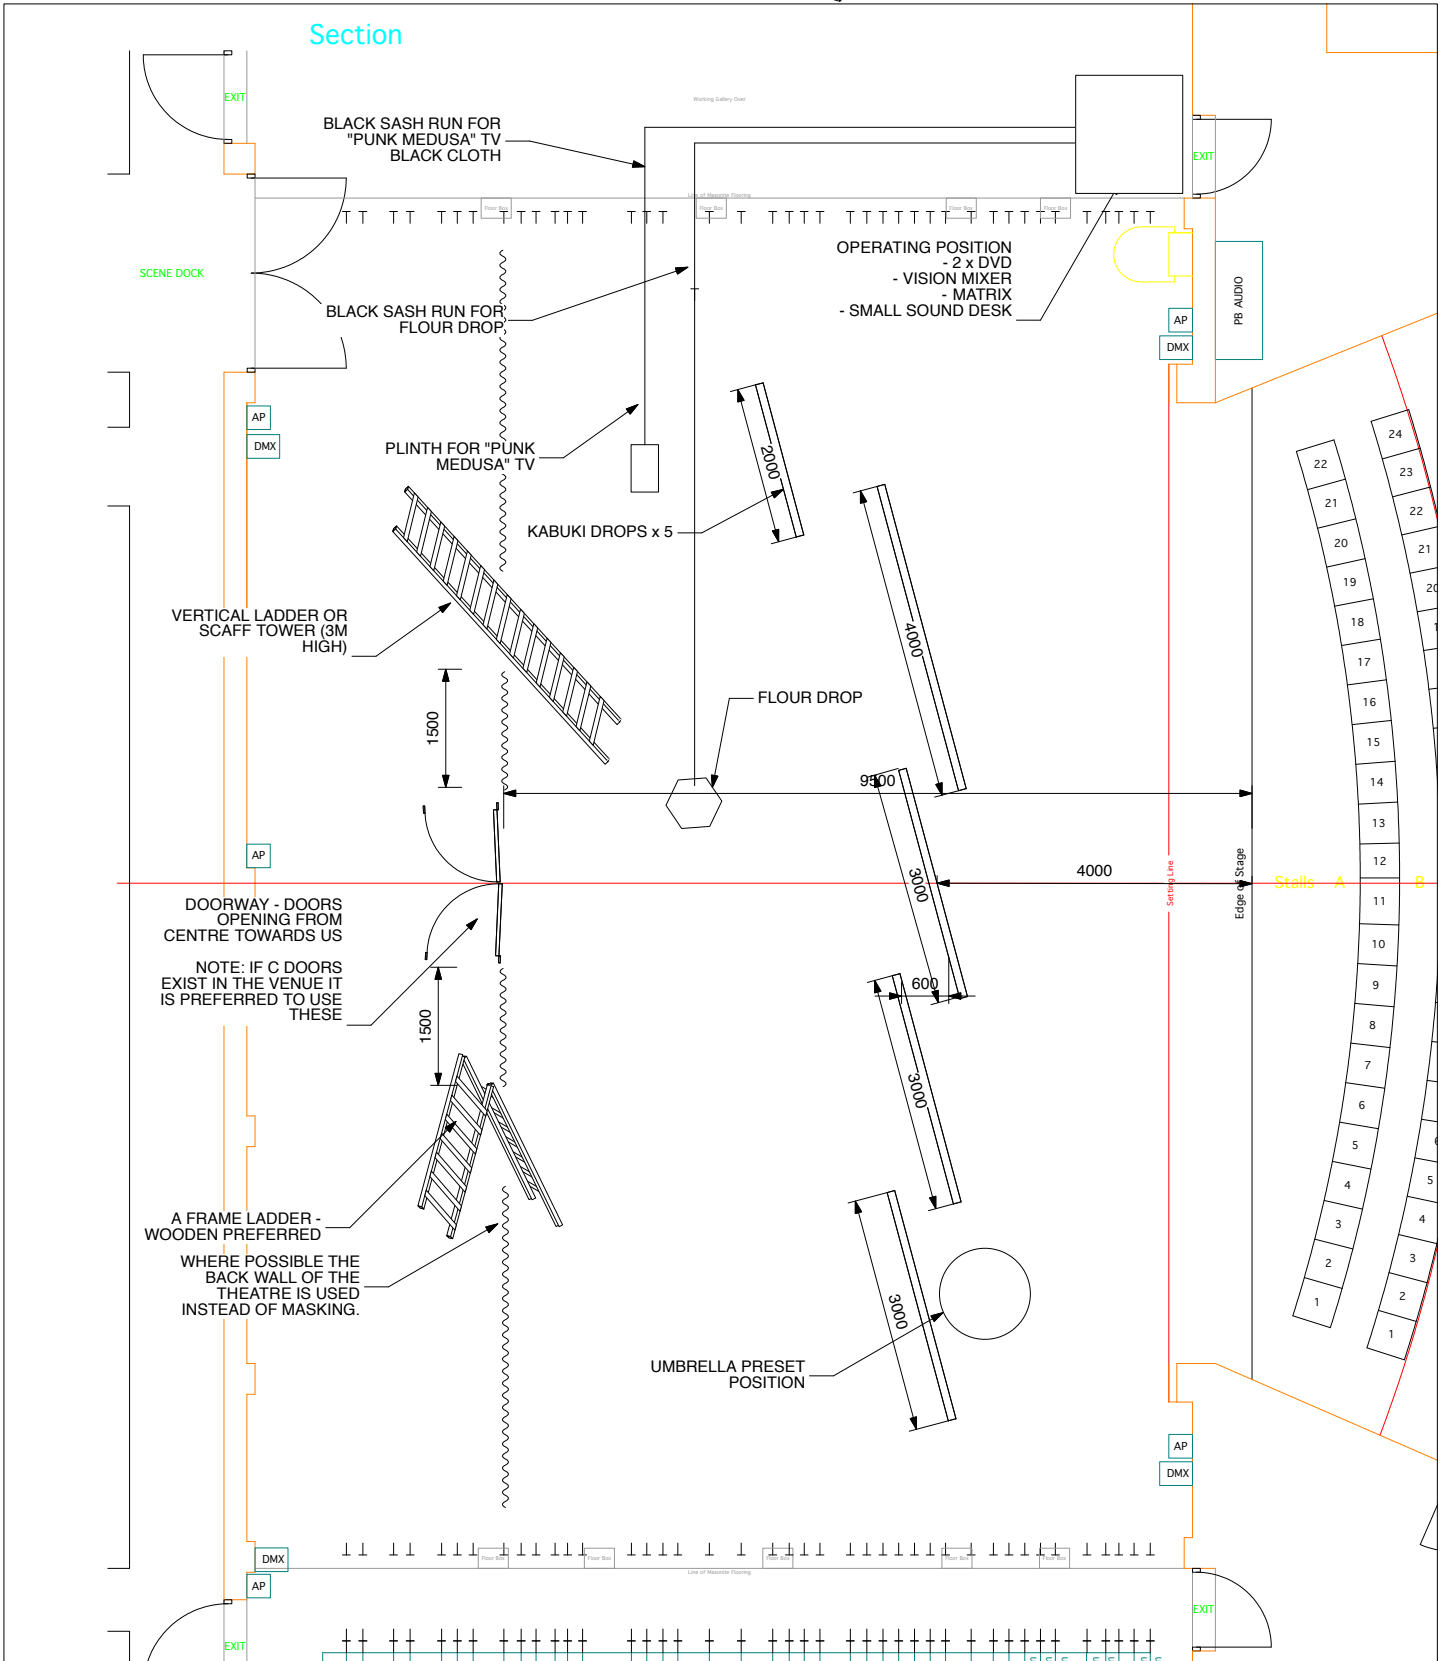

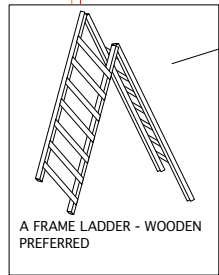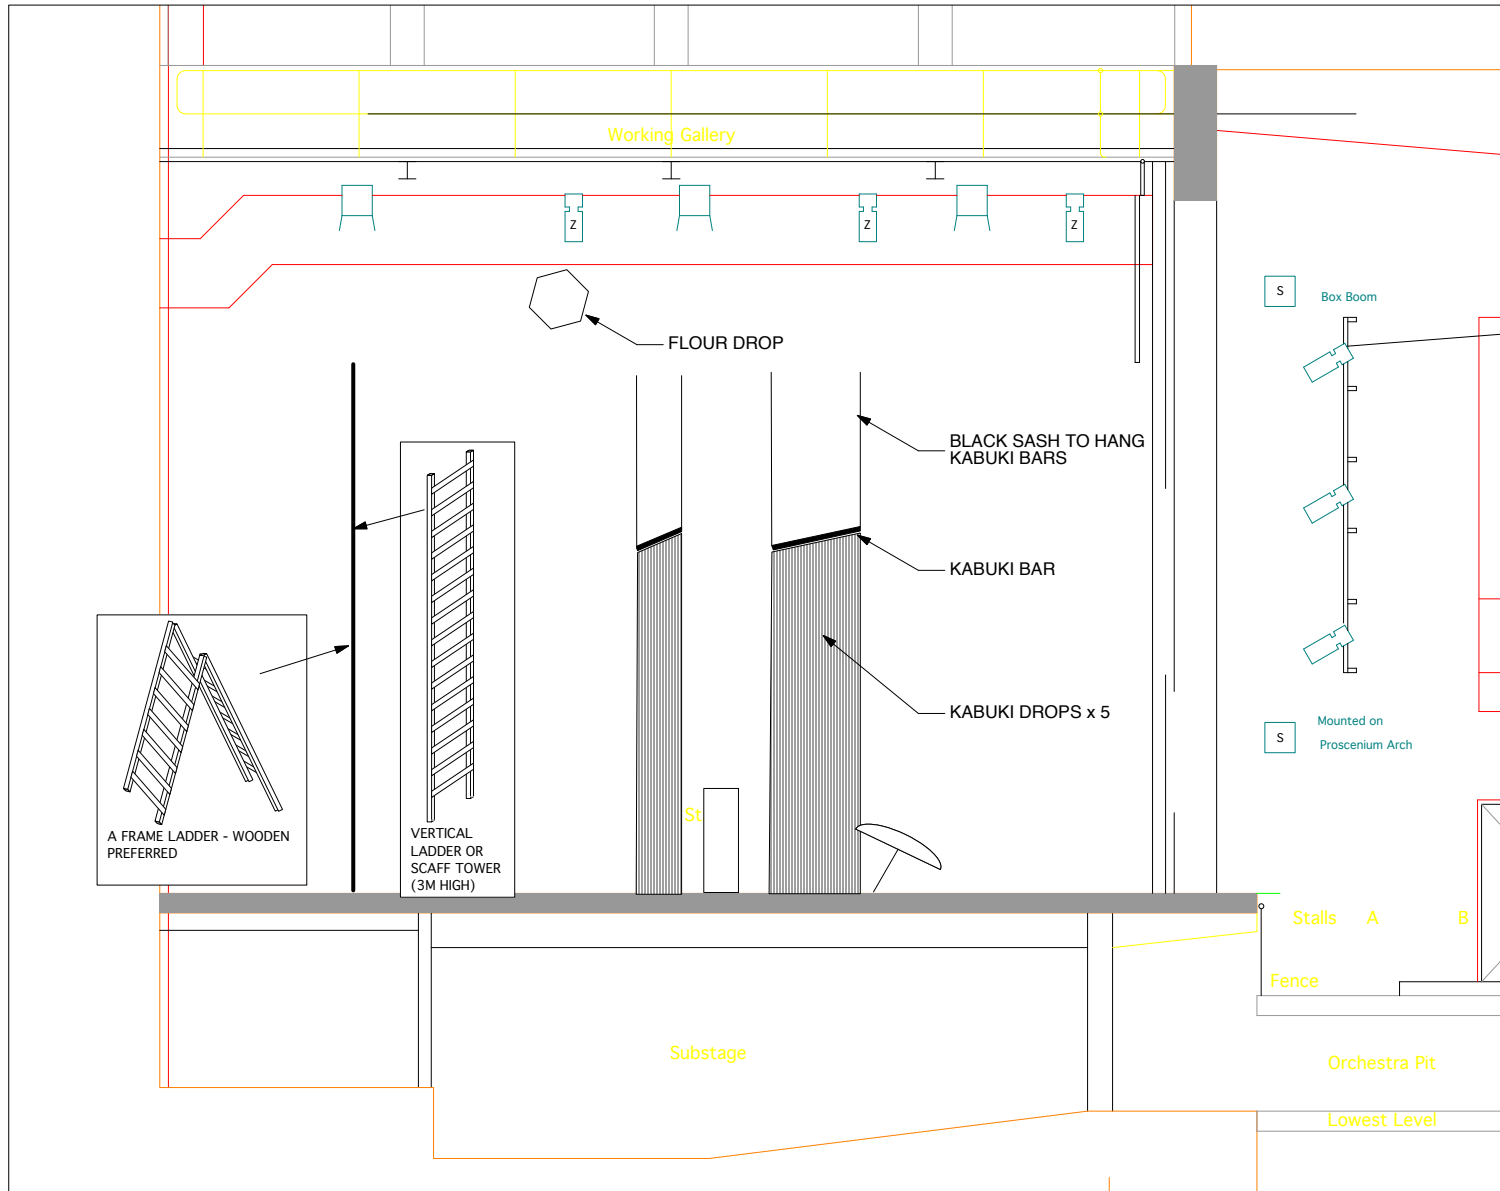


A FRAME LADDER - WOODEN PREFERRED

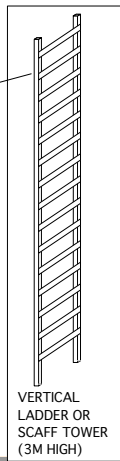

VERTICAL LADDER OR SCAFF TOWER (3M HIGH)

FLOUR DROP  
 RIGGED FROM LX BAR CS  
 BLACK SASH RUN FROM FLOUR  
 DROP TO SM POSITION  
 OPERATED BY SM  
 CREATES A FINE MIST OF FLOUR  
 THAT FALLS ON THE PERFORMER  
 MECHANISM AND FLOUR SUPPLIED  
 BY EN TRANCE  
 SASH AND PULLEYS SUPPLIED BY  
 PRESENTER

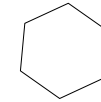

PARASOL  
 PRESET ON SL  
 HAS A LIGHTING SPECIAL  
 USED AS A PROJECTION SURFACE  
 SUPPLIED BY EN TRANCE




KABUKI CURTAINS  
 5 X WHITE FRINGING CURTAINS  
 RIGGED ON KABUKI BARS  
 OPERATED BY PERFORMER  
 KABUKI BARS TO BE SUPPLIED BY  
 PRESENTER  
 CURTAINS SUPPLIED BY EN  
 TRANCE



PLINTH  
 IDEAL DIMENSIONS  
 1.2M H x 0.8M W x 0.4M D  
 TO HOLD "PUNK MEDUSA" TV  
 TV SUPPLIED BY EN TRANCE  
 PLINTH SUPPLIED BY PRESENTER



BLACK DRAPE  
 WOOL PREFERRED  
 SUPPLIED BY PRESENTER

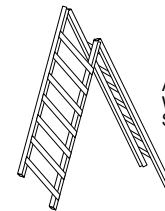


A FRAME LADDER  
 WOODEN/BLACK PREFERRED  
 SUPPLIED BY PRESENTER



VERTICAL LADDER OR SCAFF  
 TOWER  
 3M HIGH  
 SUPPLIED BY PRESENTER

EN TRANCE  
 YUMI UMIUMARE  
 SET PLAN  
 V1  
 20/02/2012  
 NOT TO SCALE  
 DRAWN BY BERNI SWEENEY  
 BERNI@SWEENEYMAIL.COM

Section





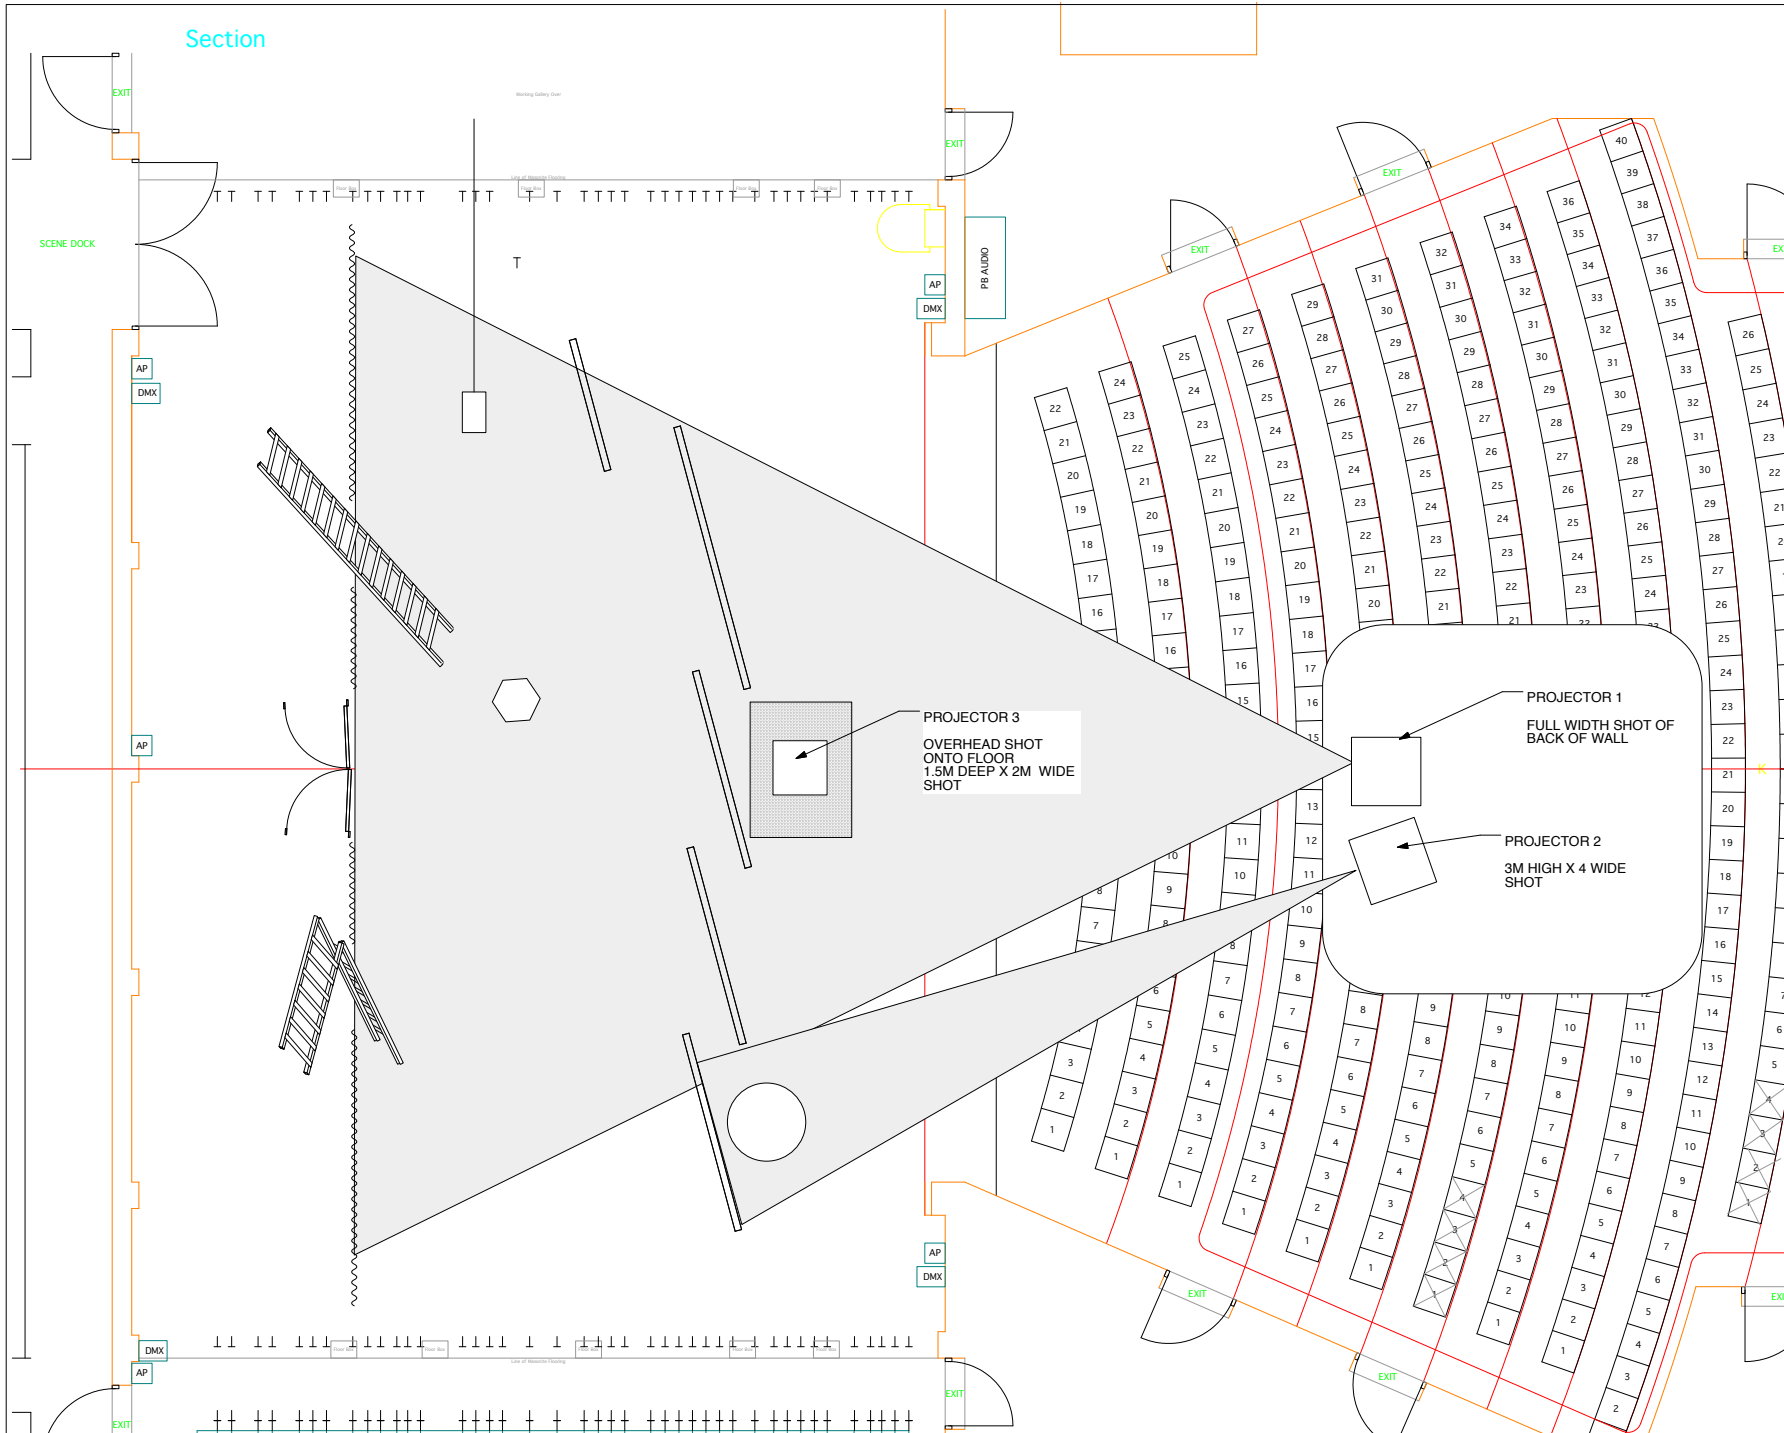


PROJECTOR 3  
OVERHEAD SHOT  
ONTO FLOOR  
1.5M DEEP X 2M WIDE  
SHOT

PROJECTOR 1  
FULL WIDTH SHOT OF  
BACK OF WALL

PROJECTOR 2  
3M HIGH X 4 WIDE  
SHOT

EN TRANCE  
YUMI UMIUMARE  
PROJECTION PLAN  
V1  
20/02/2012  
NOT TO SCALE  
DRAWN BY BERNI SWEENEY  
BERNI@SWEENEYMAIL.COM

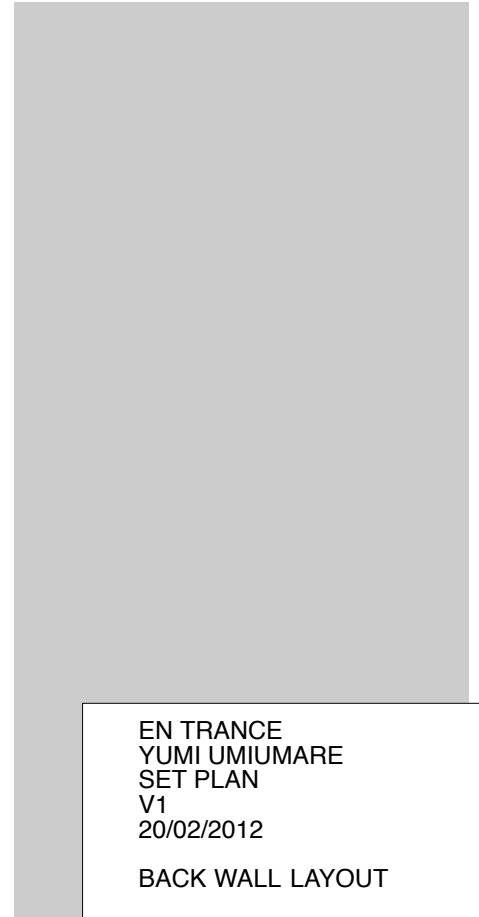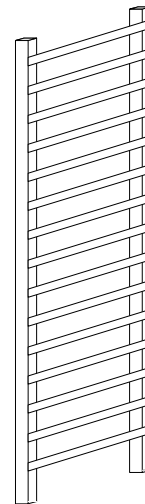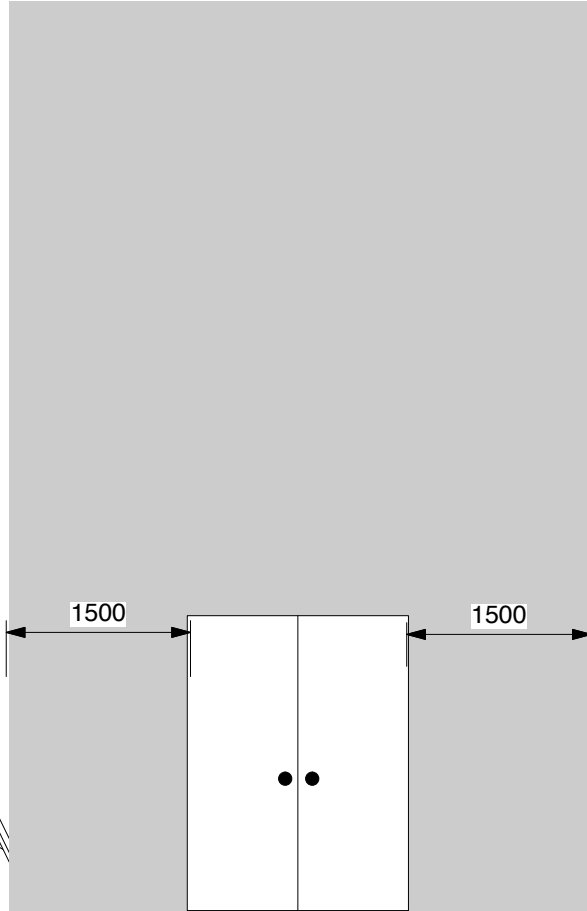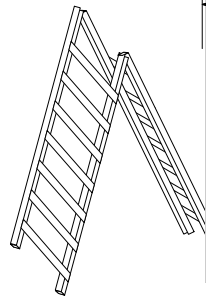 

EN TRANCE  
YUMI UMIUMARE  
SET PLAN  
V1  
20/02/2012

BACK WALL LAYOUT

DRAWN BY BERNI SWEENEY  
BERNI@SWEENEYMAIL.COM